





FACADE PRINCIPALE

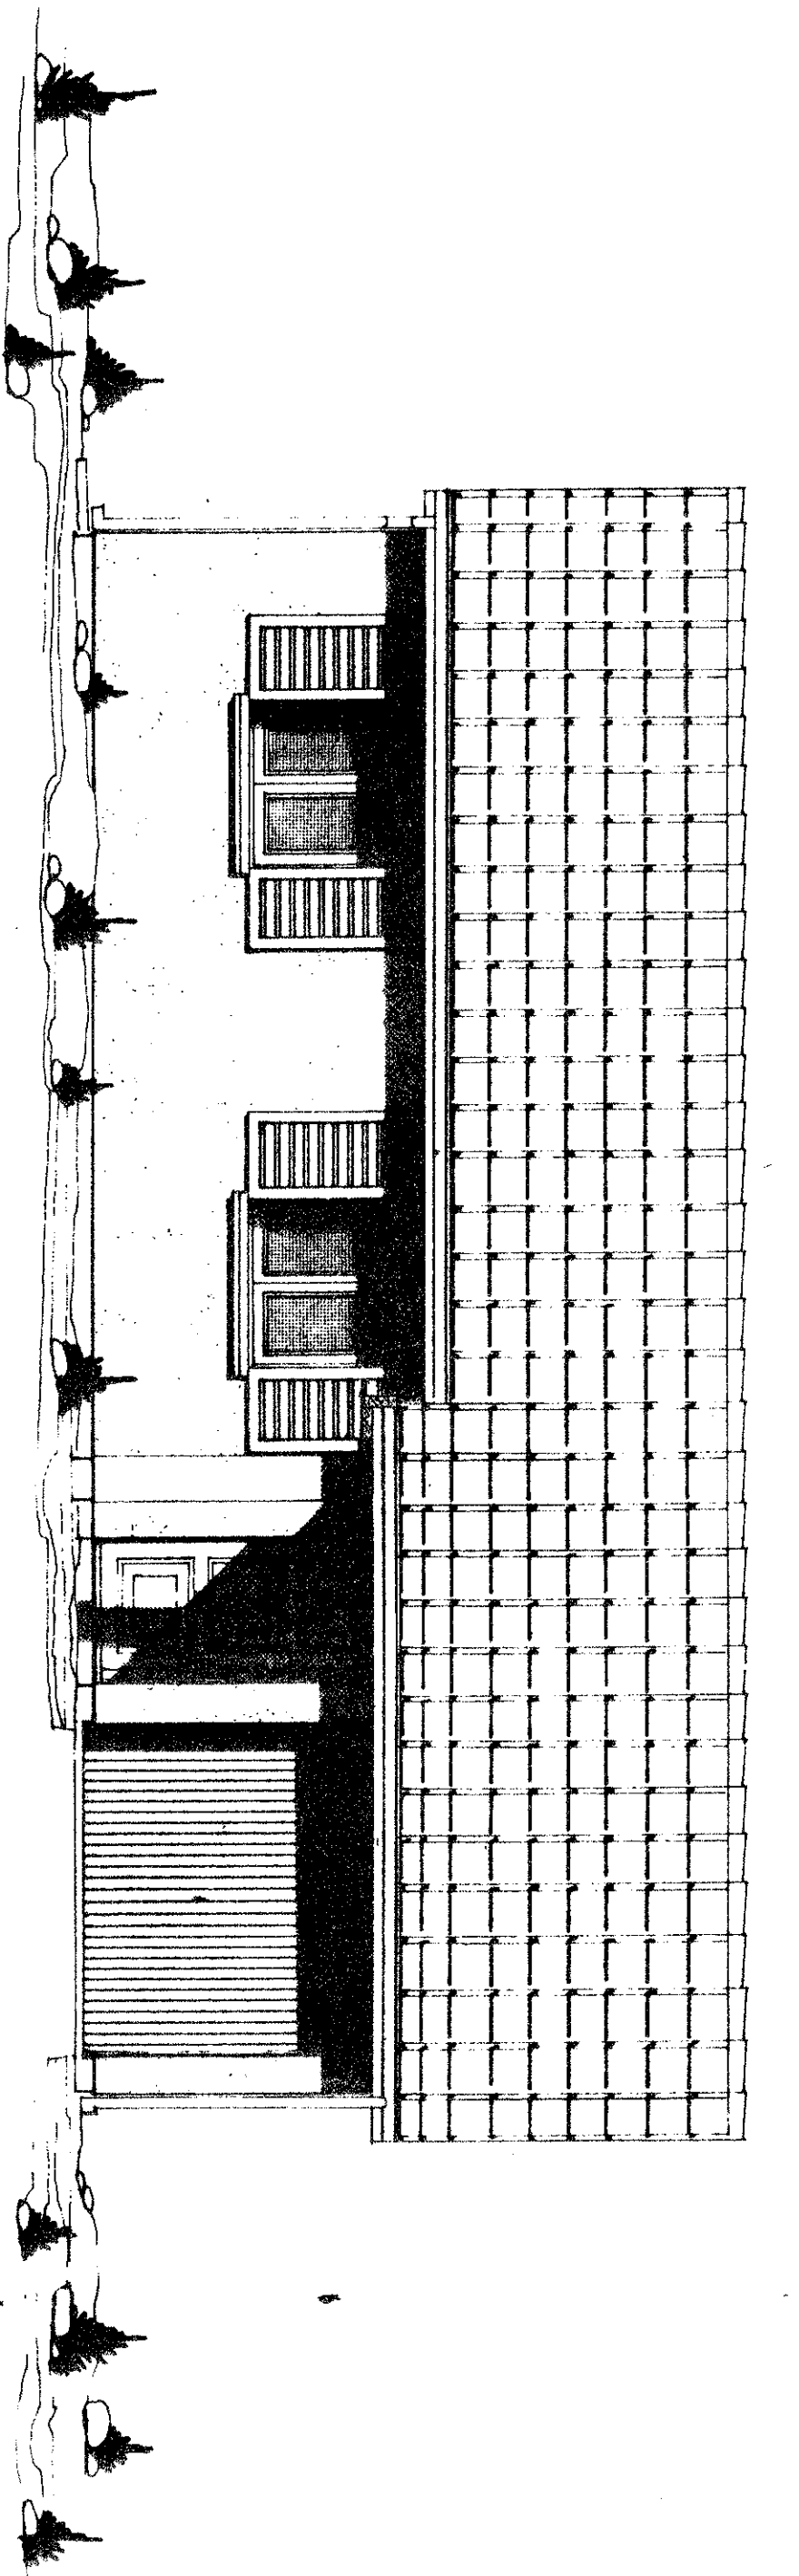

COUPE AA

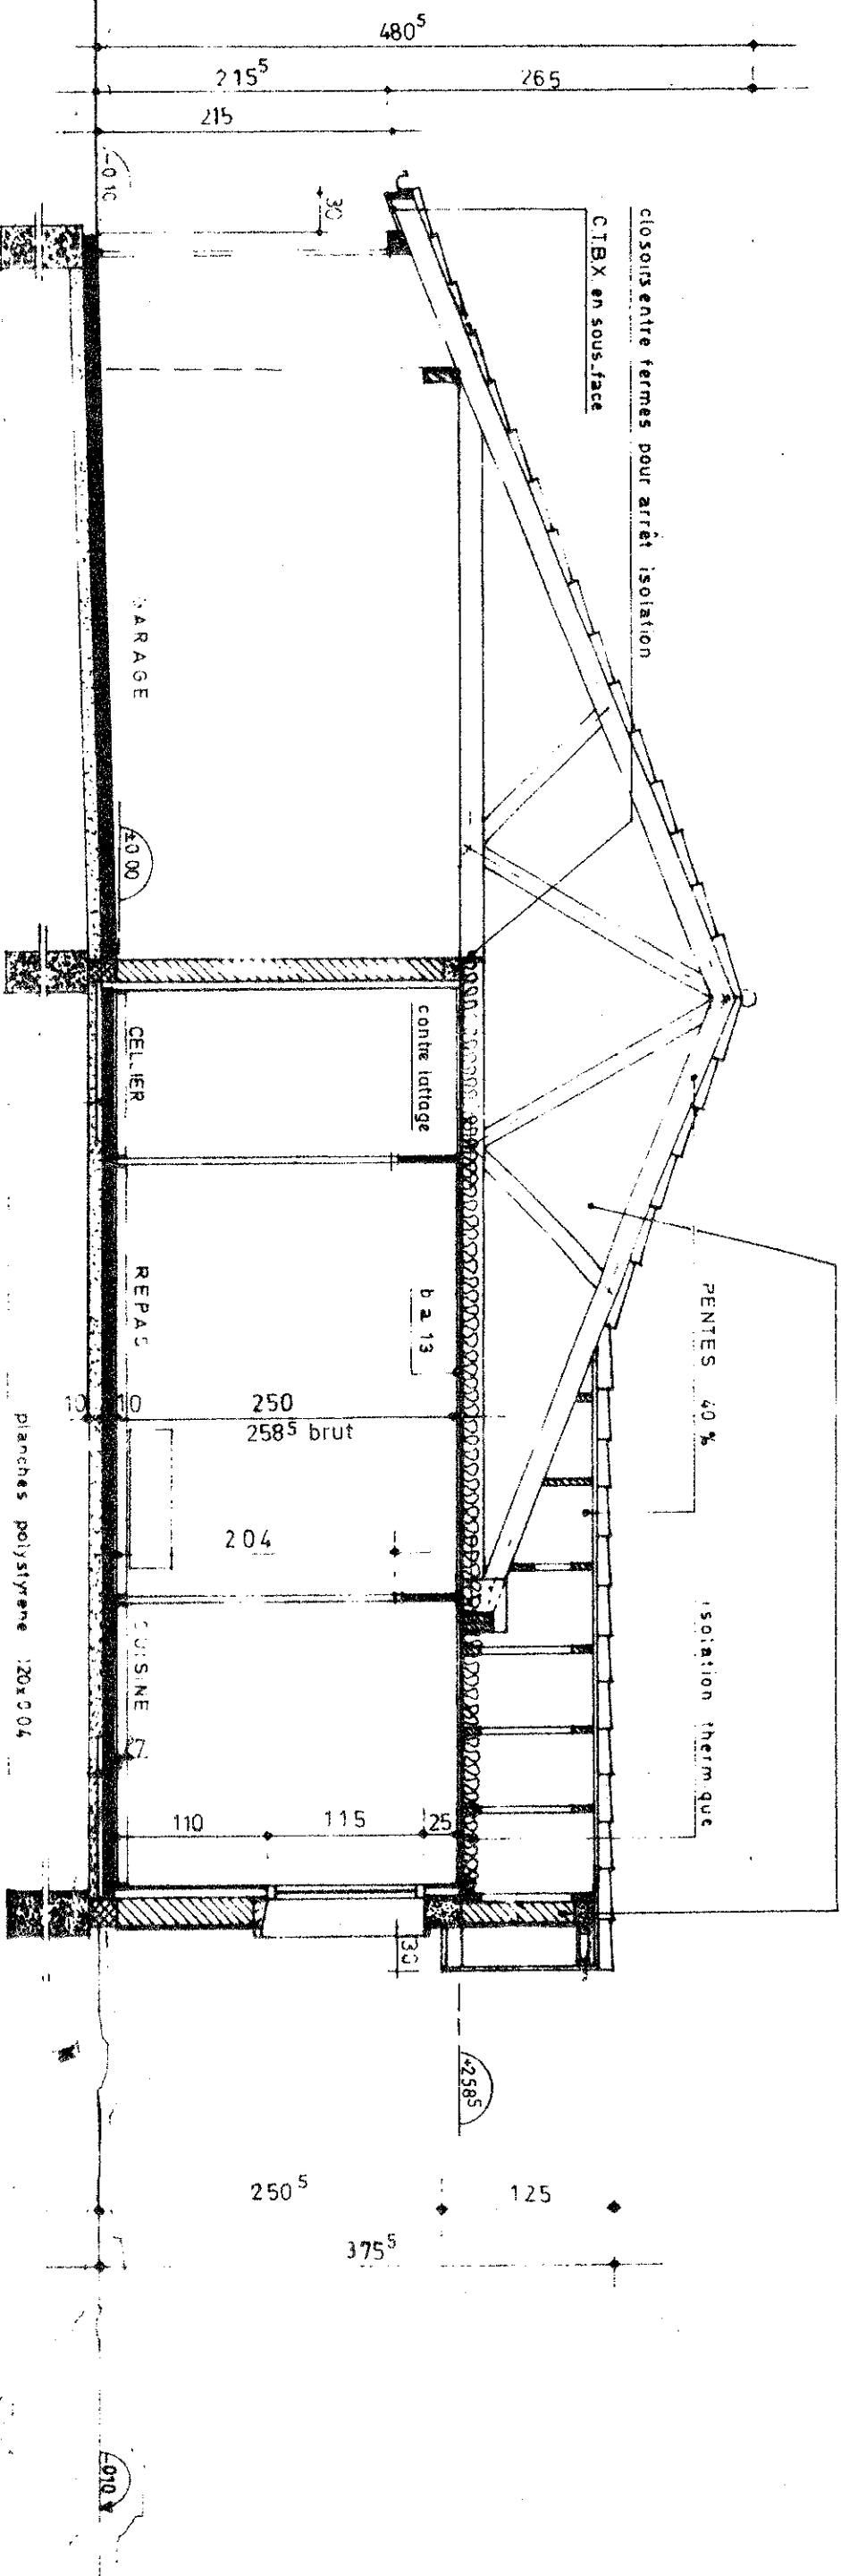

FACADE ARRIERE

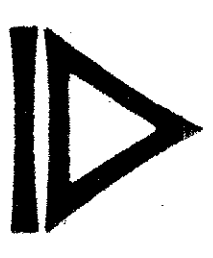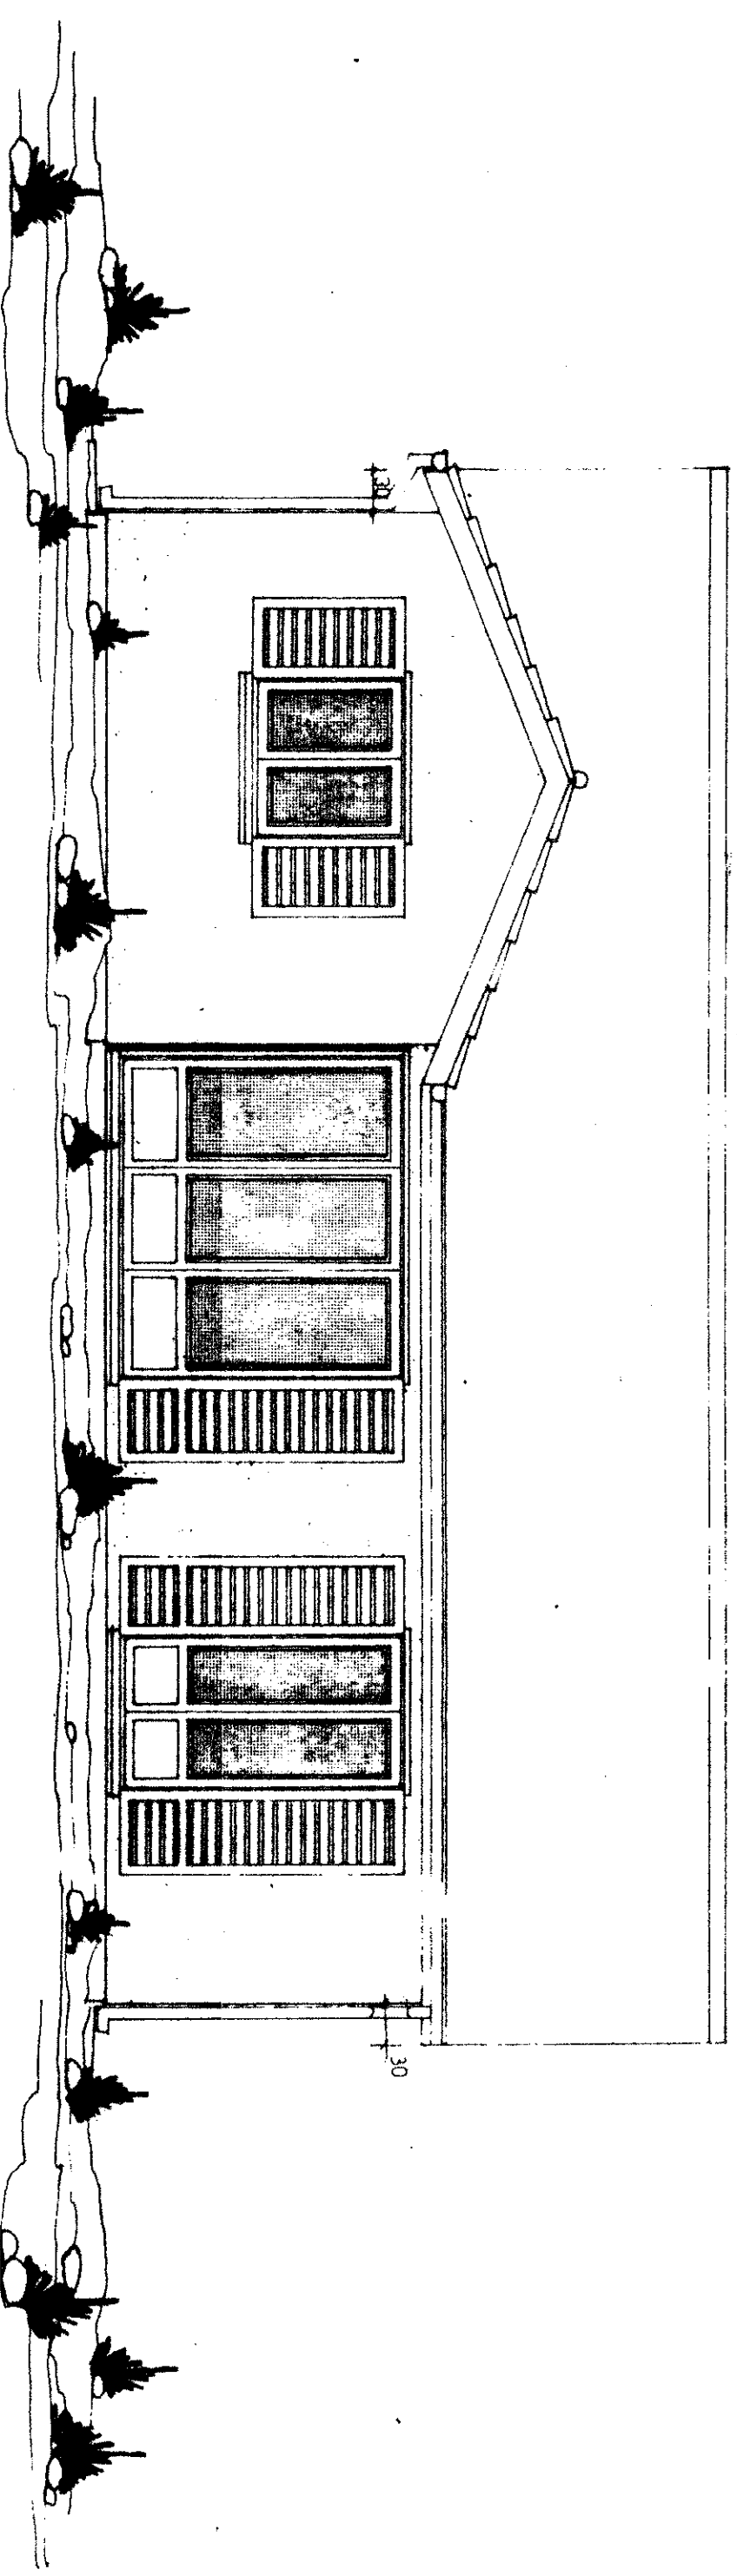

Kaufman & Broad
S.I. SOISY VAL DE SEINE
Bureau d'Etude d'Architecture 90 Champ Bivouac Paris 9
S. Morin arch. D.R.S.A. tel. 822.03.00

FACADES. COUPE

Etat: 1000

plan fait le

30-05-76

M

17-10-76

MH

I

29-1-76

MH

J

14-5-76

JT

K

L

M

N

O

P

Q

R

S

Z.A.C.
LES MEILLORES VAL DE SEINE

TYPE ZONE PLAN

01 E2 108A 0103

ERABLE